


[illegible]

LAST REVISION	DATE PLOTTED => 20-JUN-2002
05-28-02	TIME PLOTTED => 00:31

NOTE: FOR COMPLETE RIGHT OF WAY AND ACCURATE ACCESS DATA, SEE RIGHT OF WAY RECORD MAPS AT DISTRICT OFFICE

(X) Area
0.17

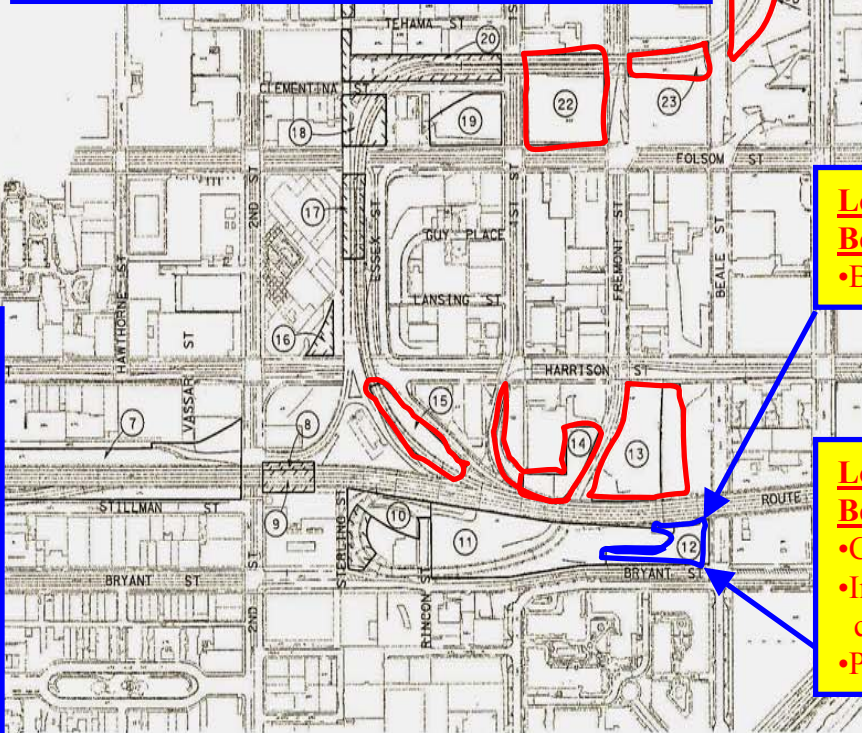

DIST	COUNTY	ROUTE	POST MILES	SHEET TOTAL
04	SF	80	4.9/5.9	44 1511

11-01-01
REGISTERED CIVIL ENGINEER
A. Malkonits
6-17-02
PLANS APPROVAL DATE
No. 53452
Exp. 6-30-03
CIVIL
The State of California or its officers or agents shall not be responsible for the accuracy or completeness of electronic copies of this plan sheet.
Caltrans now has a web site! To go to the web site, go to: <http://www.dcl.ca.gov>

Lot No. 12
Bent 28U (Col. 1)
•Began drilling

Lot No. 12
Bent 28U (Col. 2)
•Completed drilling
•Installed permanent casing
•Placed rebar cage

AREAS FOR CONTRACTOR'S USE AND AC SURFACING

CONSTRUCTION DETAILS
SCALE: 1" = 200'
C-1

STATE OF CALIFORNIA - DEPARTMENT OF TRANSPORTATION
Caltrans PROJECT DEVELOPMENT
PROJECT ENGINEER
JOHN KARN
CALCULATED/DESIGNED BY
CHECKED BY
DATE REVISED
DATE REVISED

DATE PLOTTED => 20-JUN-2002
TIME PLOTTED => 08:31
LAST REVISION
05-28-02



LEGEND

- (X) Area number (for reference)
- 0.17' AC (Type A)



Lot No. 23 **TBT Interim On-Ramp** **Bent 2**

- Completed drilling
- Placed cage
- Place concrete
- Placed form and concrete for the column

Abut 1

- Drove 8 Class 70 concrete piles
- Completed excavation
- Placed rebar
- Placed concrete

DIST	COUNTY	ROUTE	POST MILES	SHEET TOTAL
04	SF	80	4.9/5.9	44 1511

11-01-01
 REGISTERED CIVIL ENGINEER
 A. Malkon Jones
 No. 53452
 Exp. 6-30-03
 CIVIL
 STATE OF CALIFORNIA

6-17-02
 PLANS APPROVAL DATE

The State of California or its officers or agents shall not be responsible for the accuracy or completeness of electronic copies of this plan sheet.

Caltrans now has a web site! To go to the web site, go to: <http://www.dot.ca.gov>

Lot No. 24 **TBT Interim On-Ramp** **Bent 4, 3**

- Completed drilling
- Placed cage
- Place concrete
- Placed form and concrete for the column

USE AND AC SURFACING

CONSTRUCTION DETAILS

SCALE: 1" = 200'

C-1

FOR REDUCED PLANS ORIGINAL
 SCALE IS IN INCHES

0 1 2 3

USERNAME => trimguy
 DGN FILE => 40435vg001.dgn

CU 04255

EA 0435V1

DATE PLOTTED => 20-JUN-2002
 TIME PLOTTED => 08:31
 LAST REVISION
 05-28-02



3. The Contractor shall not place AC (Type A) in




Area num
0.17' AC



Lot No. 15
First Street Retaining Wall
•Continuing to drill and install H-piles

Lot No. 15
Bent 9U (Temp)
•Drilled, placed cage and concrete
Sign Structure
•Drilled, placed cage and concrete

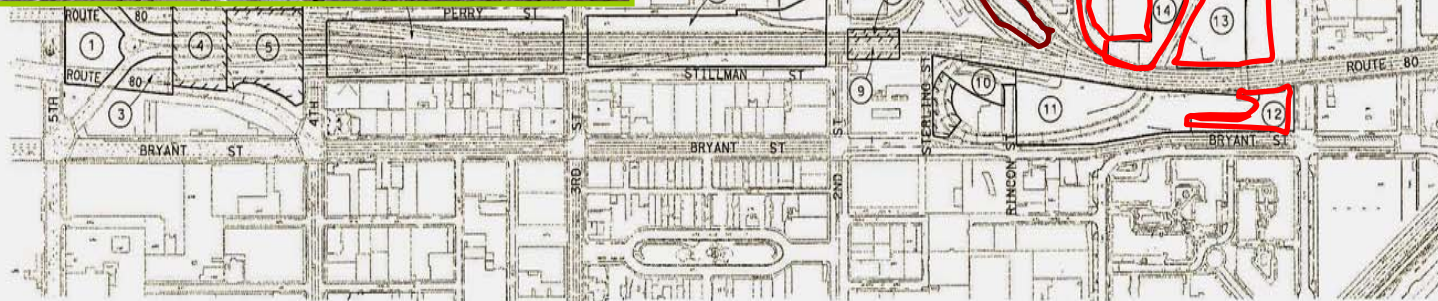

AREAS FOR CONTRACTOR'S USE AND AC SURFACING

CONSTRUCTION DETAILS

SCALE: 1" = 200'

C-1



- Lot No. ?**
Bent 3 GTR
 • Completed drilling
 • Placed rebar cage and concrete
Bent 19U (or 2) GTR
 • Completed drilling

DIST	COUNTY	ROUTE	POST MILES	SHEET TOTAL
04	SF	80	4.9/5.9	44 1511

11-01-01
 REGISTERED CIVIL ENGINEER
 6-17-02
 PLANS APPROVAL DATE
 The State of California or its officers or agents shall not be responsible for the accuracy or completeness of electronic copies of this plan sheet.
 Caltrans now has a web site! To go to the web site, go to: <http://www.dot.ca.gov>

REGISTERED PROFESSIONAL ENGINEER
 A. Malkonits
 No. 53452
 Exp. 6-30-03
 CIVIL
 STATE OF CALIFORNIA

ND AC SURFACING

CONSTRUCTION DETAILS
 SCALE: 1" = 200'
C-1